



July 22, 2022

**REQUEST FOR QUOTATION**

The LAND REGISTRATION AUTHORITY (LRA) is inviting all interested Contractors to submit a Quotation for the Procurement for the Waterproofing, Repainting of Exterior Walls, Termite Control, Rewiring of Vault Lighting including Replacement of Lighting Fixtures at the Registry of Deeds building of Quirino, Cabarroguis, subject to the submission of the following requirements:

1. Certified true copy of current Mayor's permit;
2. Phil GEPS registration certificate;
3. Certified true copy of PCAB License;
4. Income/Business Tax Return;
5. Omnibus Sworn Statement (Form "C");
6. Quotation (Form "A");
7. Affidavit of Site Inspection; and
8. List of completed and on-going Contracts (Form "B")

Completion of the works is required within Forty-Five (45) working days from commencement date.

A complete set of Scope of Work, Form B, Form A, Form C and Shop Drawing may be purchased by interested contractors at the BAC Infrastructure Secretariat Office, 5<sup>th</sup> floor, LRA Building corner NIA Road, Diliman, Quezon City, upon payment of a non-refundable fee in the amount of **PESOS: FIVE HUNDRED (PHP 500.00)**. Deadline for the submission of sealed proposals together with the complete documentary requirements is on **July 29, 2022, 4:00 p.m.** at the BAC Secretariat Office, 5<sup>th</sup> floor, LRA building, East Avenue corner NIA Road, Quezon City. Any submission of bid other than to the LRA-BAC Secretariat Office shall not be entertained/admitted.

The Approved Budget for the project is **PESOS: FOUR HUNDRED SEVEN THOUSAND SIX HUNDRED NINETEEN and 08/100 (P 407,619.08)**.

**IMPORTANT TERMS and CONDITIONS**

1. All quotations submitted to this Authority are considered as offer. In the event that quotation is accepted, a Work Order shall be placed with the contractor offering the Single/Lowest complying and responsive bid, therefore, the most advantageous terms to this Authority;
2. Work is subject to inspection and acceptance. Payment shall be in accordance with the usual budgeting, accounting and auditing requirements; and
3. This Authority reserves the right to reject any or all bids or offers and may only accept such offer that it may consider most economical and most advantageous to the Government.

  
**ATTY. ADRIAN M. FADRILAN**  
Vice - Chairman

Bids and Awards Committee on Infrastructure

## Quotation Form (Form "A")

PROJECT : Waterproofing, Repainting of Exterior Walls, Termite Control, Rewiring of Vault Lighting including Replacement of Lighting Fixtures at the Registry of Deeds building of Quirino, Cabarroguis

LOCATION : Quirino, Cabarroguis

SUBJECT : BILL OF QUANTITIES

ITEM	DESCRIPTION	UNIT	QUANTITY	UNIT COST	AMOUNT
I.	<b>GENERAL REQUIREMENTS</b>				
	Mobilization/De-mobilization	lot	1.00		
	Temporary facilities/ Field office/ Utilities	lot	1.00		
	De-clogging of existing roof drains and downspout, clearing, grubbing, disposal of waste materials	lot	1.00		
	Sub - Total				
II.	<b>WATERPROOFING WORKS (5years warranty)</b> <i>(Rear Slab at Vault Area (Area=72.00 m<sup>2</sup>))</i>				
	Removal of existing waterproofing	lot	1.00		
	Cementitious Membrane	m <sup>2</sup>	72.00		
	Concrete Topping (50cm. thickness)	m <sup>2</sup>	72.00		
	Sub - Total				
III.	<b>PAINTING WORKS</b>				
	Removal of existing paint	lot	1.00		
	Exterior wall	m <sup>2</sup>	182.00		
	Sub - Total				
IV.	<b>SPECIALTY WORKS</b>				
	Comprehensive Termite Control – Chemical Method (Building Floor Area 250.00 m <sup>2</sup> ) 1 year warranty	lot	1.00		
	Electrical: Rewiring of Vault Lightings including replacement of lighting fixture	lot	4.00		
	Sub - Total				
IV.	All other items not included herein but necessary to complete the project, please specify				
1.00	Misc. & Consumables	lot	1.00		
2.00					
3.00					
	Sub - Total				
<b>TOTAL BID COST (Inclusive of Taxes)</b>					

\_\_\_\_\_

BID AMOUNT IN WORDS

Submitted by:

\_\_\_\_\_

Name of Company

By:

\_\_\_\_\_

Name & Signature of Authorized Representative

\_\_\_\_\_

Date

PROJECT : Waterproofing, Repainting of Exterior Walls, Termite Control, Rewiring of Vault Lighting including Replacement of Lighting Fixtures at the Registry of Deeds building of Quirino, Cabarroguis  
LOCATION : Quirino, Cabarroguis  
SUBJECT : SCOPE OF WORKS  
\*\*\*\*\*

SCOPE OF WORKS

1. Mobilization/De-Mobilization of personnel, materials, equipments, provision of temporary facilities and utilities and upon completion cleaning of work the area and disposal of waste materials and debris as to leave premises in perfect condition, accepted by LRA.
2. De – clogging of existing roof drains and downspout, clearing, grubbing, disposal of waste materials.
3. Removal of existing waterproofing and concrete covering/topping.
4. Application of waterproofing membrane (5years warranty) on vault Roof Deck.
5. Removal of exterior painting of the building. (surface preparation)
6. Re-painting of exterior walls of the building. Use Boysen or approved equal.
7. Application of termite control (Comprehensive termite control – Chemical Method).
  - A. Scope of service warranty:
    - Perimeter cordoning – Termiticide is injected into soil immediately surrounding the target structure thru 20mm holes at 0.5 to 1.0 meter intervals.
    - Surface spray application.
    - Wood drenching – Treatment on components susceptible to termite attach such as door jambs, partition, dividers and ceiling woodworks.
  - B. Schedule of visits: (For one (1) year warranty)
    - Initial treatment – as agreed by the contractor and LRA
    - 2<sup>nd</sup> monitoring visit – Six (6) months after initial treatment
    - 3<sup>rd</sup> monitoring visit – twelve (12) months after initial treatment
8. Rewiring of vault lightings. Use EMT pipe and 3.5 mm<sup>2</sup>THHN wire.
9. Replacement of lighting fixtures including lamp. USE LED lamp.
10. Application of vulcaseal/sealant on roofing.
11. All items mentioned above subject for inspection and approval of LRA before installation.
12. Site visit is required.

WORK DURATION: Forty-five (45) Working days.

(Form "B")

PROJECT : Procurement for the Waterproofing, Repainting of Exterior Walls, Termite Control, Rewiring of Vault Lighting including Replacement of Lighting Fixtures at the Registry of Deeds building of Quirino, Cabarroguis

LOCATION : Quirino, Cabarroguis

SUBJECT : LIST OF COMPLETED AND ON-GOING CONTRACTS

Name of Contract	Date of Contract	Contract Duration	Owner's name and address	Nature of Work	Total Contract Value	Date of Completion of Estimated Completion date	Value of Outstanding Works, If applicable	Remarks

Submitted by:

\_\_\_\_\_  
(Name and Signature of Bidder)

\_\_\_\_\_  
(Company)

\_\_\_\_\_  
(Date)



Prepared by  
**ENGR. JOHNNY C. APILADO**  
 License No. 10128

Reviewed by  
**MS. JESSA S. AMBONG**  
 License No. 10128


Checked by  
**ATTY. FAYE ANGELA M. PASCUA**  
 License No. 10128

Project Title  
**PROPOSED WATERPROOFING, REPAIRING OF EXTERIOR WALL, JOINTS, FINISHES, REPAIRING OF FLOOR FINISHES BY REPAIRING REPLACEMENT OF LIGHTING FIXTURES OF THE ROOSTER IN SEAS, CASABLANCA**


Client  
**IGNO ROBERTO ROMAN V. LETRERANA, CEO II**

NO.	REVISIONS	DATE
1	A	

**SITE DEVELOPMENT PLAN**

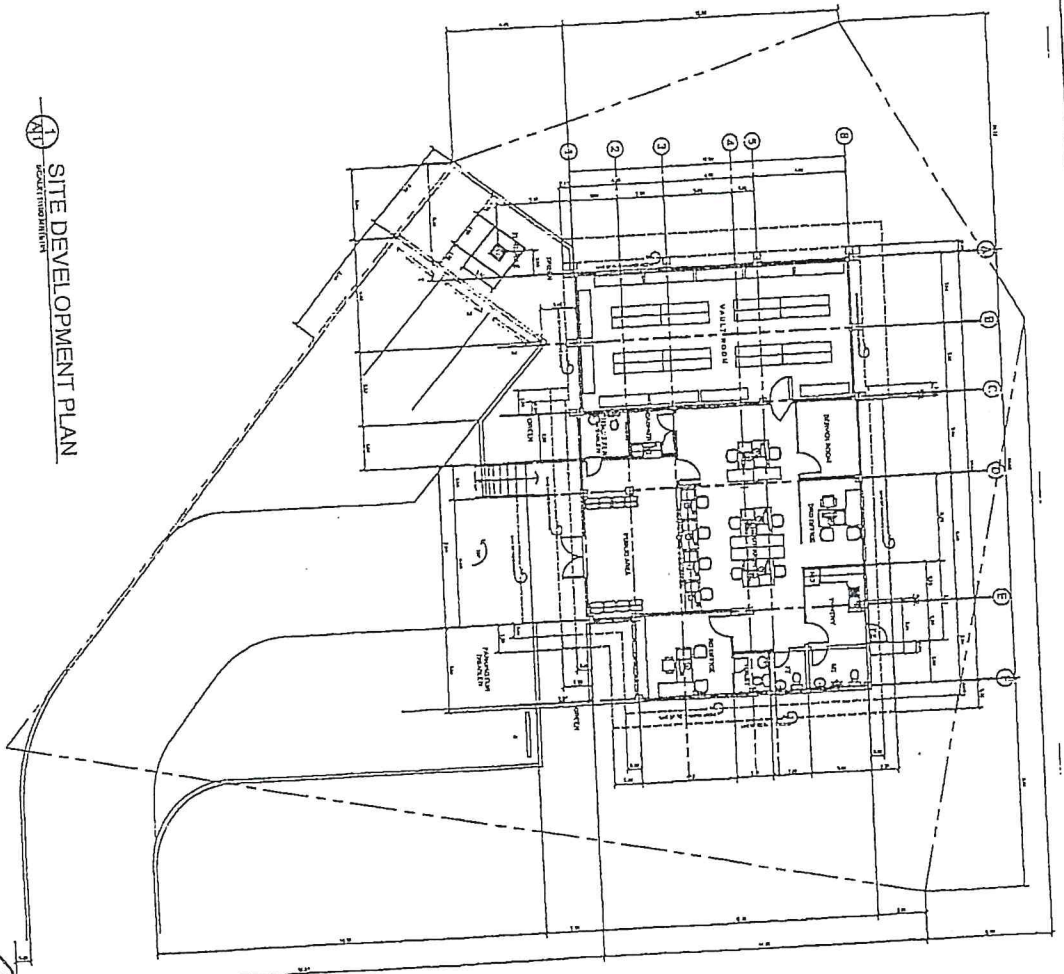




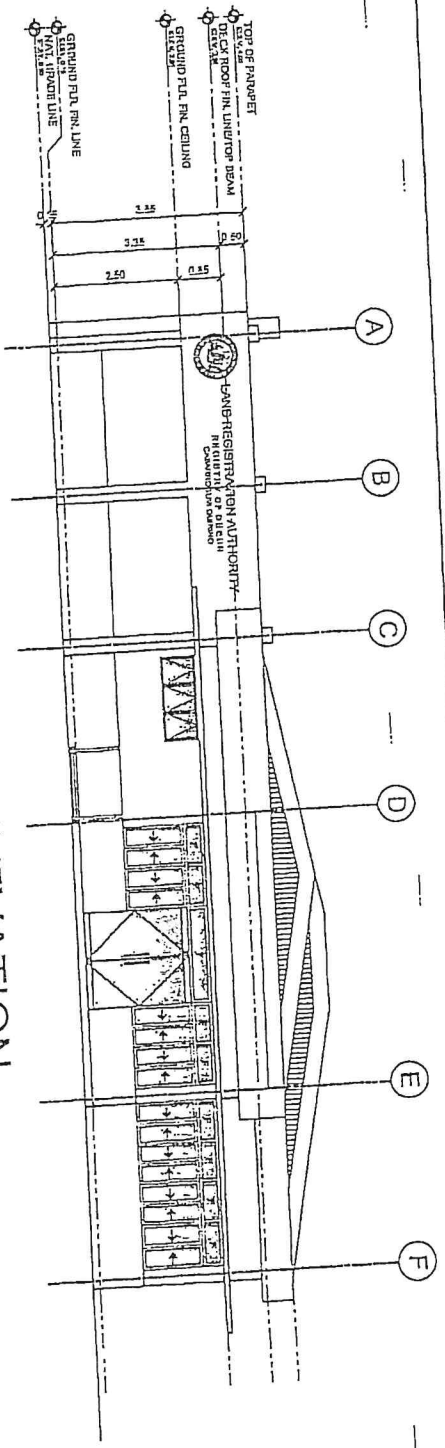

1  
A/3

FRONT ELEVATION  
SCALE: 1:100 METERS

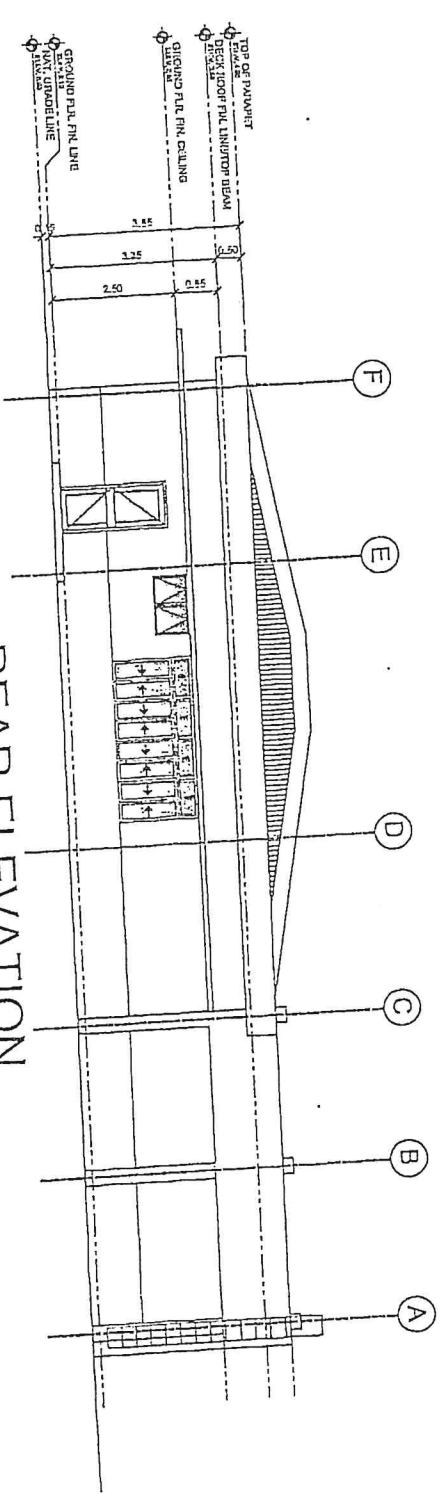

2  
A/3

REAR ELEVATION  
SCALE: 1:100 METERS



ENGR. RONALDO D. C. ARILADO


MRS. JESSA S. AMBONG

ATTY. FAYE ANGELA M. PASCUA

PROPOSED WATERPROOFING, REPAIRING OF EXTERIOR WALL, TERRACE  
CANTON, REPAIRING OF ROAD AND DRIVE BELONGING TO LANDLORD OF  
UNITED PARCELS OF THE DISTRICT OF NEGOS, CUMMUNDIA


HON. ROBERTO M. ANTONIO, PRESIDENT

NO.	REVISION	DATE
1	ISSUED FOR PERMIT	
2	FOR APPROVAL	
3	FOR APPROVAL	

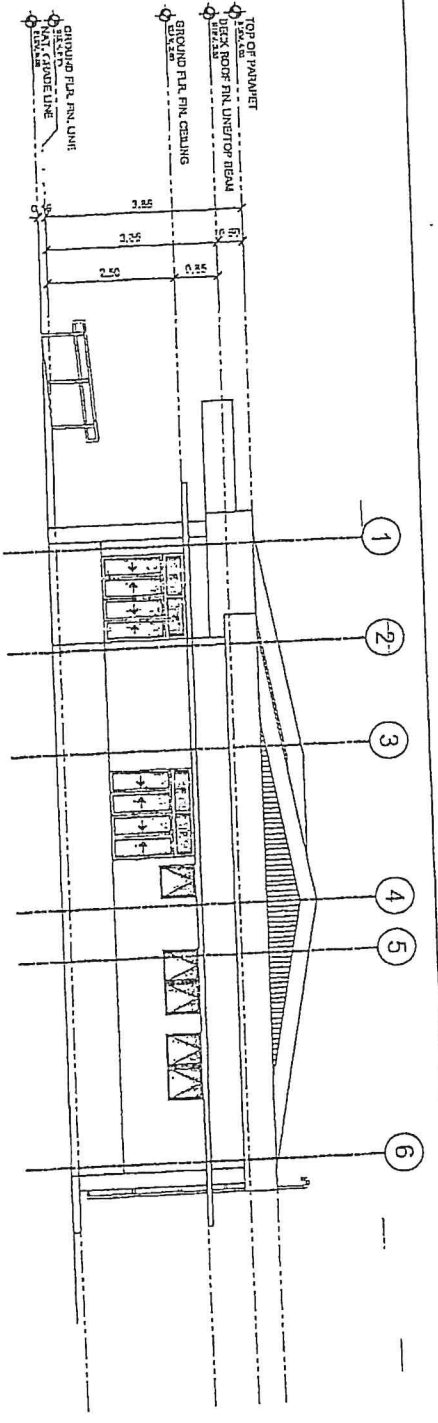

1  
A/4

RIGHT-SIDE ELEVATION  
SCALE: 1:100 METERS

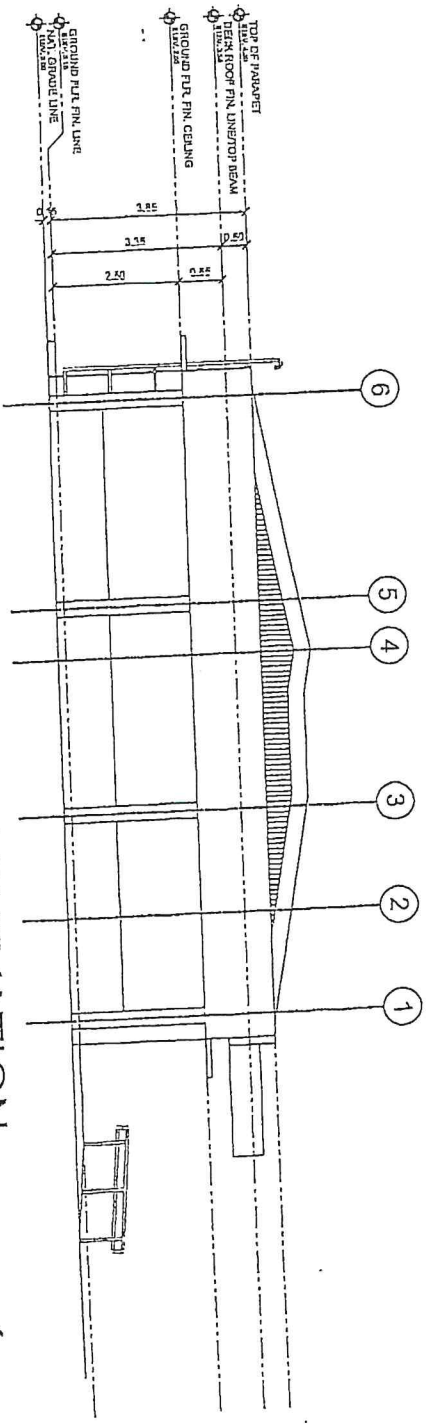

2  
A/4

LEFT-SIDE ELEVATION  
SCALE: 1:100 METERS



REGISTERED ARCHITECT  
**INGRITON A. DO C. APILADO**  
Architect

REGISTERED ARCHITECT  
**MS. JESSA S. AMIGONG**  
Architect

REGISTERED ARCHITECT  
**ATTY. FAYE ANGELA M. PASCUA**  
Architect



PROPOSED WATERPROOFING, REPAIRS AND FINISHES OF EXISTING WALLS, TIMBER CONTROL, REPAIRS OF THE PLUMBING INCLUDING REPAIR/REPLACE OF UNDRING PARTS OF THE ROOFING OF FLOOR, CEILING AND

REGISTERED ARCHITECT  
**HON. ROBERT ROMAN V. LERMAÑA, CESO II**  
Architect



NO.	REVISION	DATE
1	REVISION	
2	REVISION	
3	REVISION	
4	REVISION	





# CABARROGUIS, QUIRINO

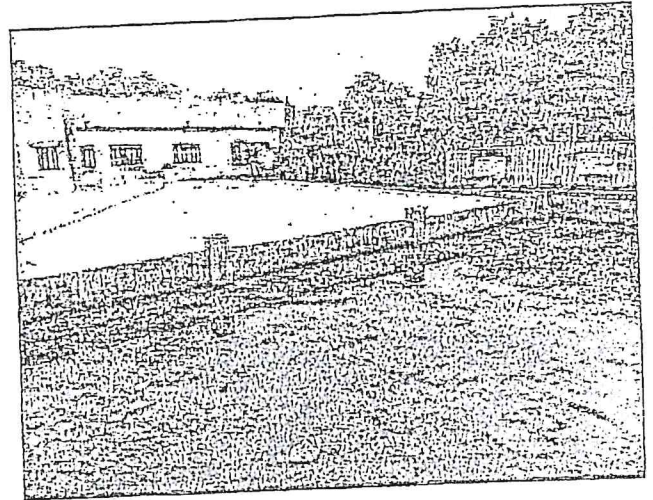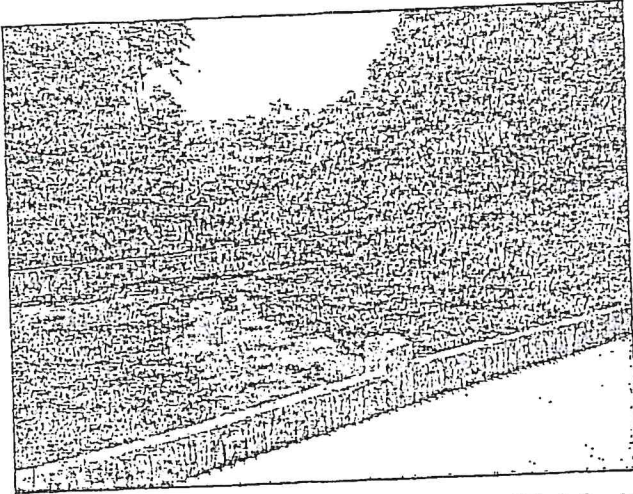

Roof Slab for Waterproofing

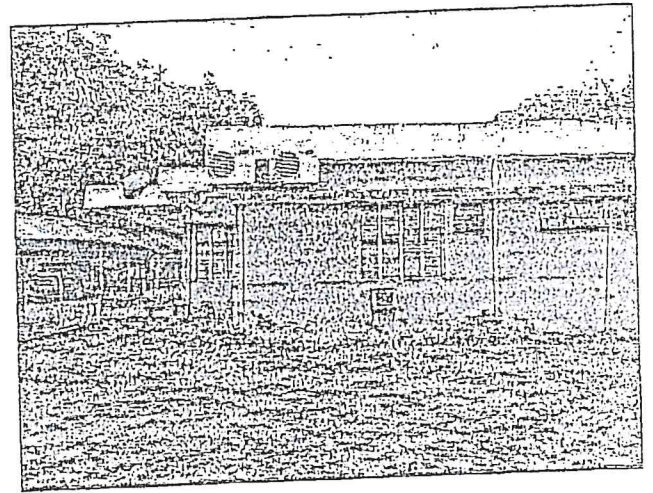
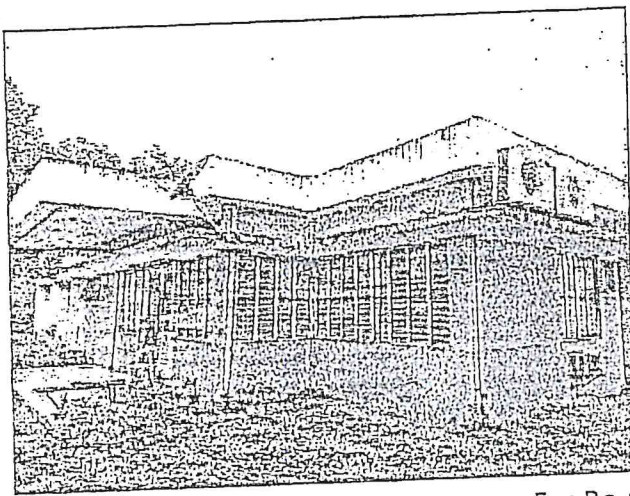


For Re-painting

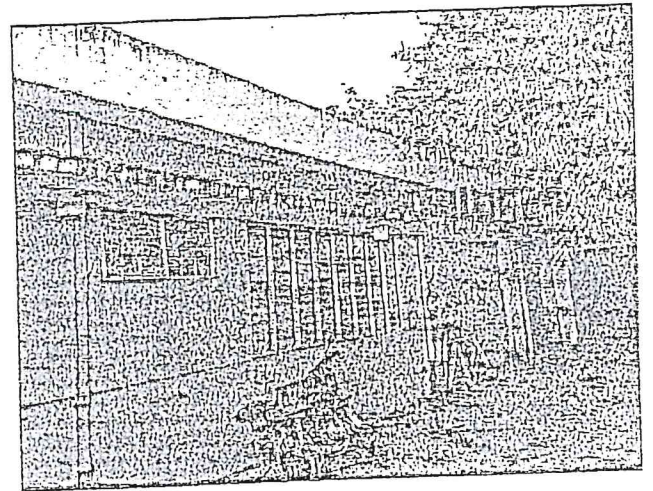
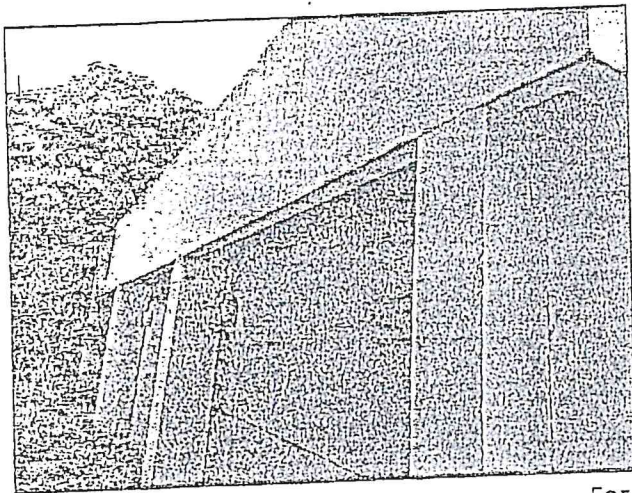


For Re-painting

# CABARROGUIS, QUIRINO

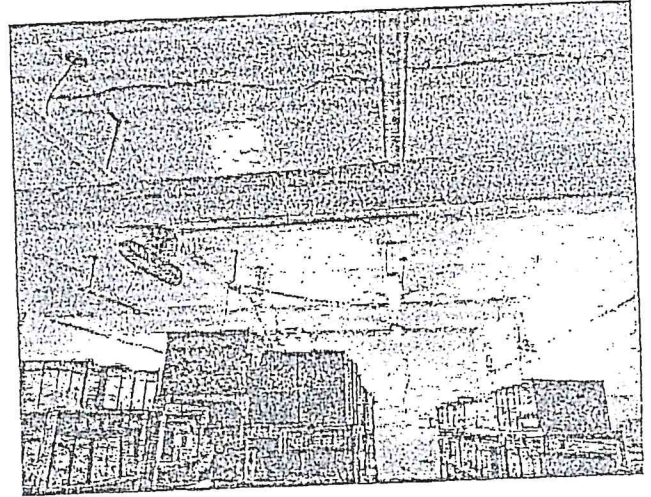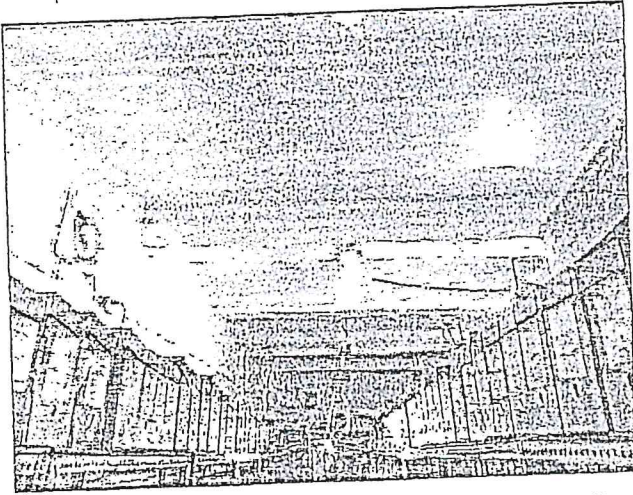

For Re-wiring of lighting

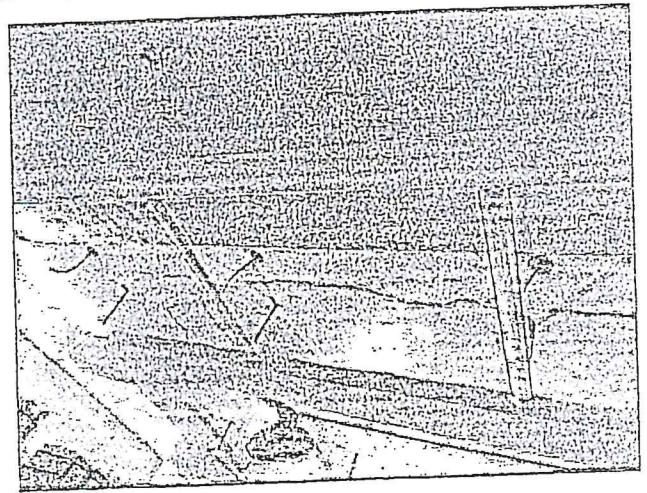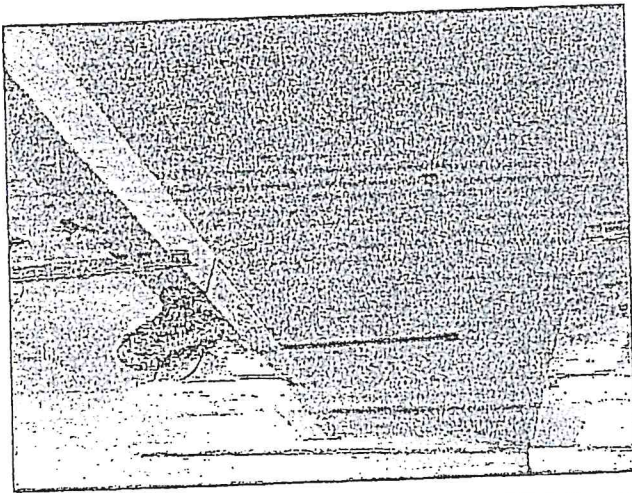

For rewiring of lighting and replacement of lighting fixtures

Omnibus Sworn Statement

REPUBLIC OF THE PHILIPPINES)  
CITY/MUNICIPALITY OF \_\_\_\_\_) S.S.

**AFFIDAVIT**

I, [Name of affiant], of legal age, [Civil Status], [Nationality], and residing at [Address of Affiant], after having been duly sworn in accordance with law, do hereby depose and state that:

1. Select one, delete the other:

If a sole proprietorship: I am the sole proprietor of [Name of Bidder] with office address at [address of Bidder];

If a partnership, corporation, cooperative, or joint venture: I am the duly notarized and designated representative of [Name of Bidder] with office address at [address of Bidder];

2. Select one, delete the other:

If a sole proprietorship: As the owner and sole proprietor of [Name of Bidder], I have full power and authority to do, execute and perform any and all acts necessary to represent it in the bidding for [Name of the Project] of the [Name of the Procuring Entity];

If a partnership, corporation, cooperative, or joint venture: I am granted full power and authority to do, execute and perform any and all acts necessary to and/or to represent the [Name of Bidder] in the bidding as shown in the attached [state title of attached document showing proof of authorization (e.g., duly notarized Secretary's Certificate issued by the corporation or the member of the joint venture)];

3. [Name of Bidder] is not "blacklisted" or barred from bidding by the Government of the Philippines or any of its agencies, offices, corporations, or Local Government Units, foreign government /foreign or international financing institution whose blacklisting rules have been recognized by the Government Procurement Policy Board;

4. Each of the documents submitted in satisfaction of the bidding requirements is an authentic copy of the original, complete, and all statements and information provided therein are true and correct;

5. [Name of Bidder] is authorizing the Head of the Procuring Entity or its duly authorized representative (s) to verify all the documents submitted;

6. Select one, delete the rest:

If a sole proprietorship: I am not related to the Head of the Procuring Entity, members of the Bids and Awards Committee (BAC), the Technical Working Group, and the BAC Secretariat, the head of the Project Management Office or the end-user unit, and the project consultants by consanguinity or affinity up to the third civil degree;

If a partnership or cooperative: None of the officers and members of [Name of Bidder] is related to the Head of the Procuring Entity, members of the Bids and Awards Committee (BAC), the Technical Working Group, and the BAC Secretariat, the head of the Project Management Office or the end-user unit, and the project consultants by consanguinity or affinity up to the third civil degree;

If a corporation or joint venture: None of the officers, directors and controlling stockholders of [Name of Bidder] is related to the Head of the Procuring Entity, members of the Bids and Awards Committee (BAC), the Technical Working Group, and the BAC Secretariat, the head of the Project Management Office or the end-user unit and the project consultants by consanguinity or affinity up to the third civil degree;

7. [Name of Bidder] complies with existing labor laws and standards, and
8. [Name of Bidder] is aware of and has undertaken the following responsibilities as a Bidder:
  - a) Carefully examine all of the Bidding Documents;
  - b) Acknowledge all conditions, local or otherwise, affecting the implementation of the contract;
  - c) Made an estimate of the facilities available and needed for the contract to be bid. If any; and
  - d) Inquire or secure Supplemental /Bid Bulletin(s) issued for the [Name of the Project]

IN WITNESS WHEREOF, I have hereunto set my hand this \_\_\_\_ day of \_\_\_\_\_, 2017 at \_\_\_\_\_, Philippines.

\_\_\_\_\_  
Bidder's Representative / Authorized Signatory

SUBSCRIBED AND SWORN to before me this \_\_\_\_ day of \_\_\_\_\_, 2017, \_\_\_\_\_ exhibited to me his CTC No. \_\_\_\_\_, issued on \_\_\_\_\_, issued at \_\_\_\_\_.

Notary Public

Doc. No. \_\_\_\_\_;  
Page No. \_\_\_\_\_;  
Book No. \_\_\_\_\_;  
Series of 2017.